


**PRODUCED BY AN AUTODESK EDUCATIONAL PRODUCT**  
**PLAN URBANISTIC ZONAL**  
**RIDICARE RESTRICTIE DE CONSTRUIRE SI STABILIRE INDICATORI**  
**URBANISTICI PENTRU ZONA INDUSTRIALA SI SCHIMBARE DESTINATIE DIN**  
**ZONA LOCUINE SI DOTARI COMPLEMENTARE IN ZONA UITATI INDUSTRIALE**  
 Com. DRAGANESTI Sat DRAGANESTI JUD. PRAHOVA

PRODUCED BY AN AUTODESK EDUCATIONAL PRODUCT

PRODUCED BY AN AUTODESK EDUCATIONAL PRODUCT

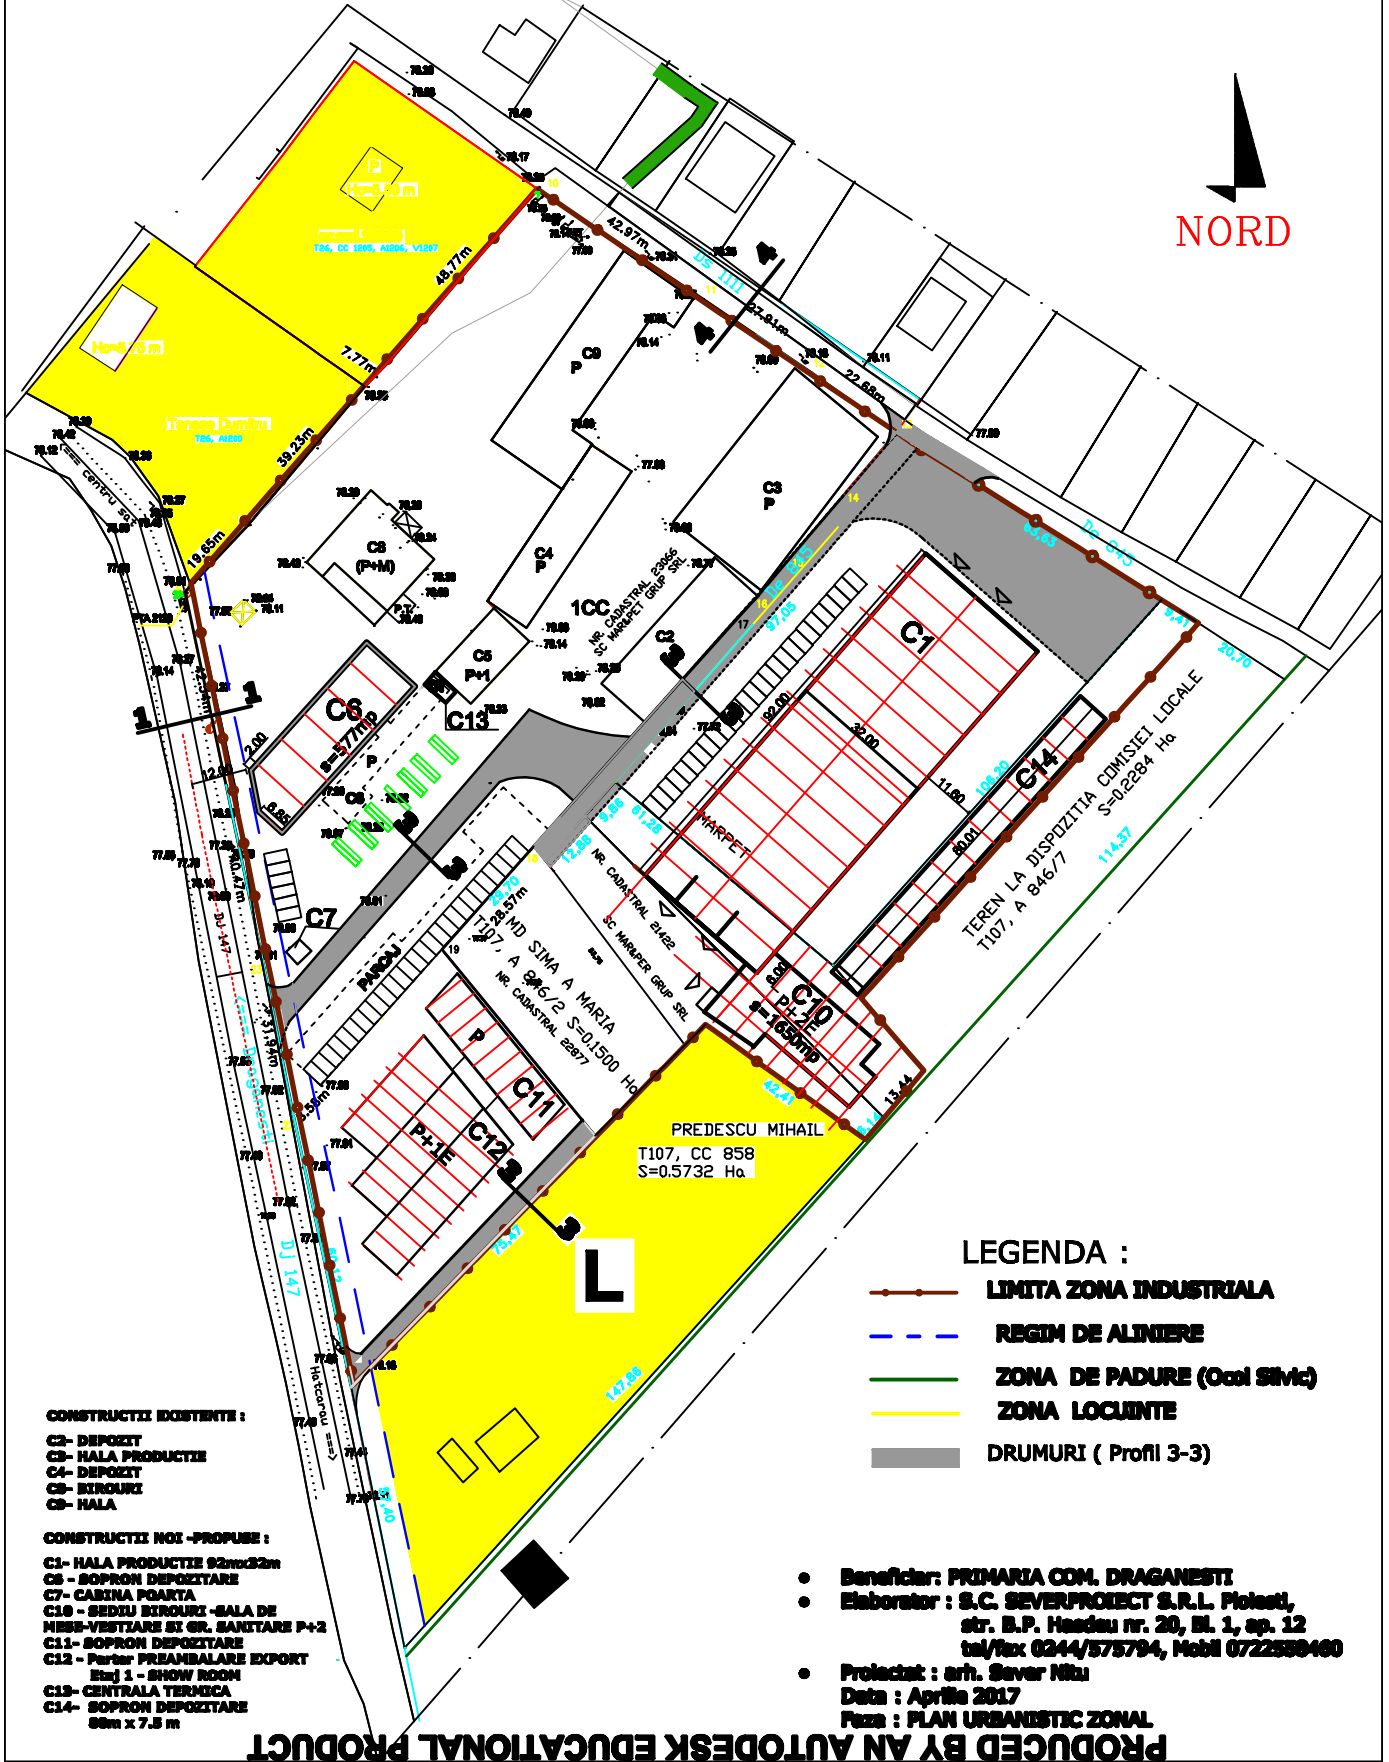

**CONSTRUCTII EXISTENTE :**  
 C2- DEPOZIT  
 C3- HALA PRODUCTIE  
 C4- DEPOZIT  
 C5- BIRDURI  
 C6- HALA

**CONSTRUCTII NOI -PROPUSE :**  
 C1- HALA PRODUCTIE 92m x 22m  
 C5 - SOPRON DEPOZITARE  
 C7- CABINA POARTA  
 C10 - SEDIU BIRDURI -SALA DE MESS-VESTIARE SI GR. SANITARE P+2  
 C11- SOPRON DEPOZITARE  
 C12 - Parter PREAMBALARE EXPORT  
 Etaj 1 - SHOW ROOM  
 C13- CENTRALA TERMICA  
 C14- SOPRON DEPOZITARE  
 88m x 7.5 m

**LEGENDA :**

- LIMITA ZONA INDUSTRIALA
- REGIM DE ALINIERE
- ZONA DE PADURE (Ocol Silvic)
- ZONA LOCUINTE
- DRUMURI ( Profil 3-3)

- Beneficiar: PRIMARIA COM. DRAGANESTI
- Elaborator : S.C. SEVERPROIECT S.R.L. Ploesti,  
str. B.P. Hasdeu nr. 20, Bl. 1, ap. 12  
tel/fax 0244/575794, Mobil 0722580400
- Proiectat : arh. Sever Nitu  
Data : Aprila 2017  
Paza : PLAN URBANISTIC ZONAL

PRODUCED BY AN AUTODESK EDUCATIONAL PRODUCT